


FLOOR PLAN  
1/8" = 1'

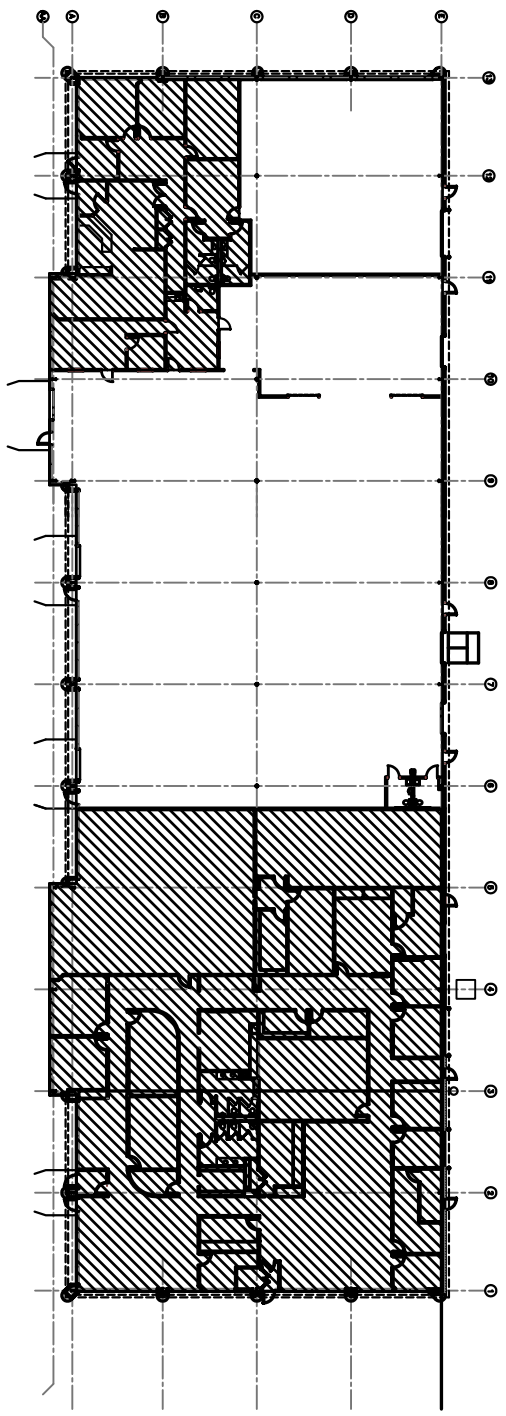

revisions

AKRON / CANTON BUSINESS CENTER 3  
1485 CORPORATE WOODS PARKWAY  
UNIONTOWN, OHIO 44685

**CSM** INC.  
BUILDER / DEVELOPER  
1125 CORPORATE WOODS PARKWAY  
P.O. BOX 30515  
AKRON, OHIO 44309  
216-898-3253

contract no.  
date 03/0  
9-18-95  
drawn by

FLOOR PLAN

A1