

1  
A1  
1/8" = 1'  
LOWER LEVEL FLOOR PLAN



LOWER LEVEL FLOOR PLAN

A1

contract no.  
C-278  
date  
1-24-04  
drawn by

**CAM INC.**  
BUILDER / DEVELOPER  
1525 CORPORATE WOODS PKY  
P.O. BOX 3515  
AKRON, OHIO 44309  
VOICE: 330-896-3253  
FAX: 330-896-3504


**SPRINGSIDE PLACE**

320 SPRINGSIDE DRIVE  
BATH TOWNSHIP, OHIO

PROJECT OWNER:  
BATH TECHNOLOGY ASSOCIATES  
AN OHIO LIMITED PARTNERSHIP  
P.O. BOX 3515  
AKRON, OHIO 44309

revisions

1  
A2  
FIRST FLOOR PLAN

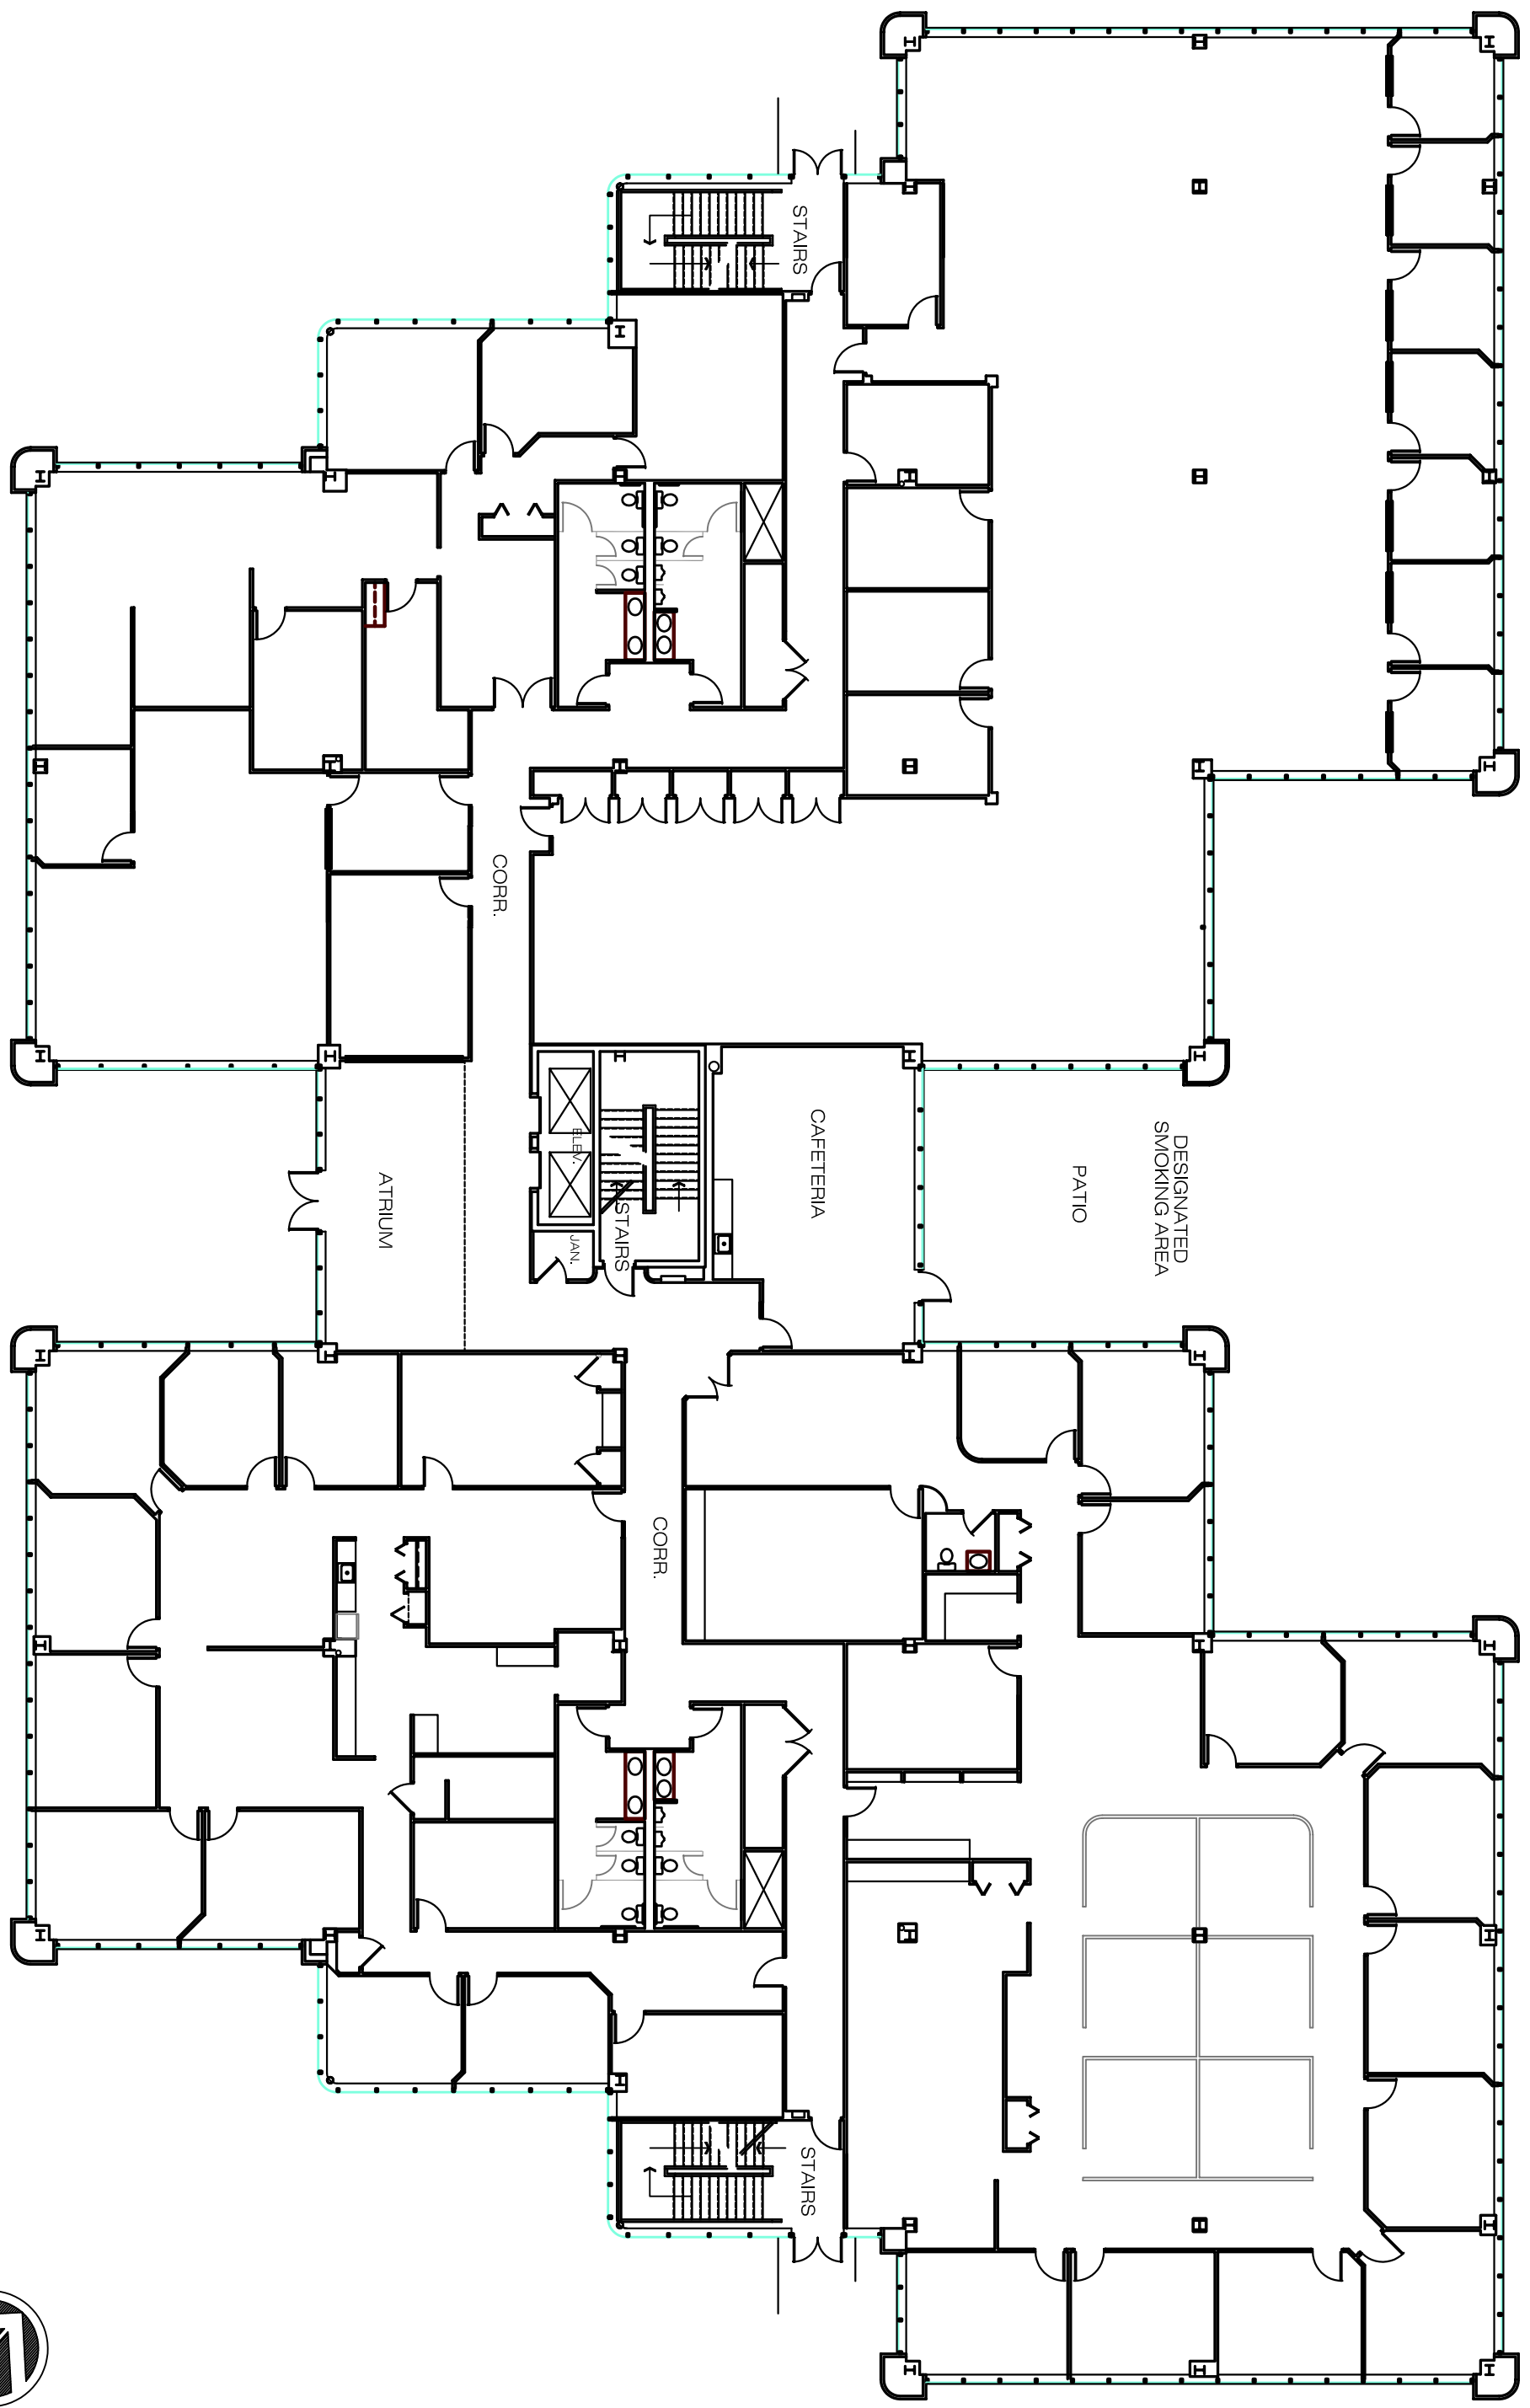

FIRST FLOOR PLAN

A2

contract no.  
date  
drawn by

**CJM INC.**  
BUILDER / DEVELOPER  
1525 CORPORATE WOODS PKY  
AKRON, OHIO 44309  
VOICE: 330-886-3223  
FAX: 330-886-3504


**SPRINGSIDE PLACE**  
320 SPRINGSIDE DRIVE  
BATH TOWNSHIP, OHIO

PROJECT OWNER:  
BATH TECHNOLOGY ASSOCIATES  
AN OHIO LIMITED PARTNERSHIP  
P.O. BOX 3515  
AKRON, OHIO 44309

revisions:

1  
A3  
1/8" = 1'

SECOND FLOOR PLAN

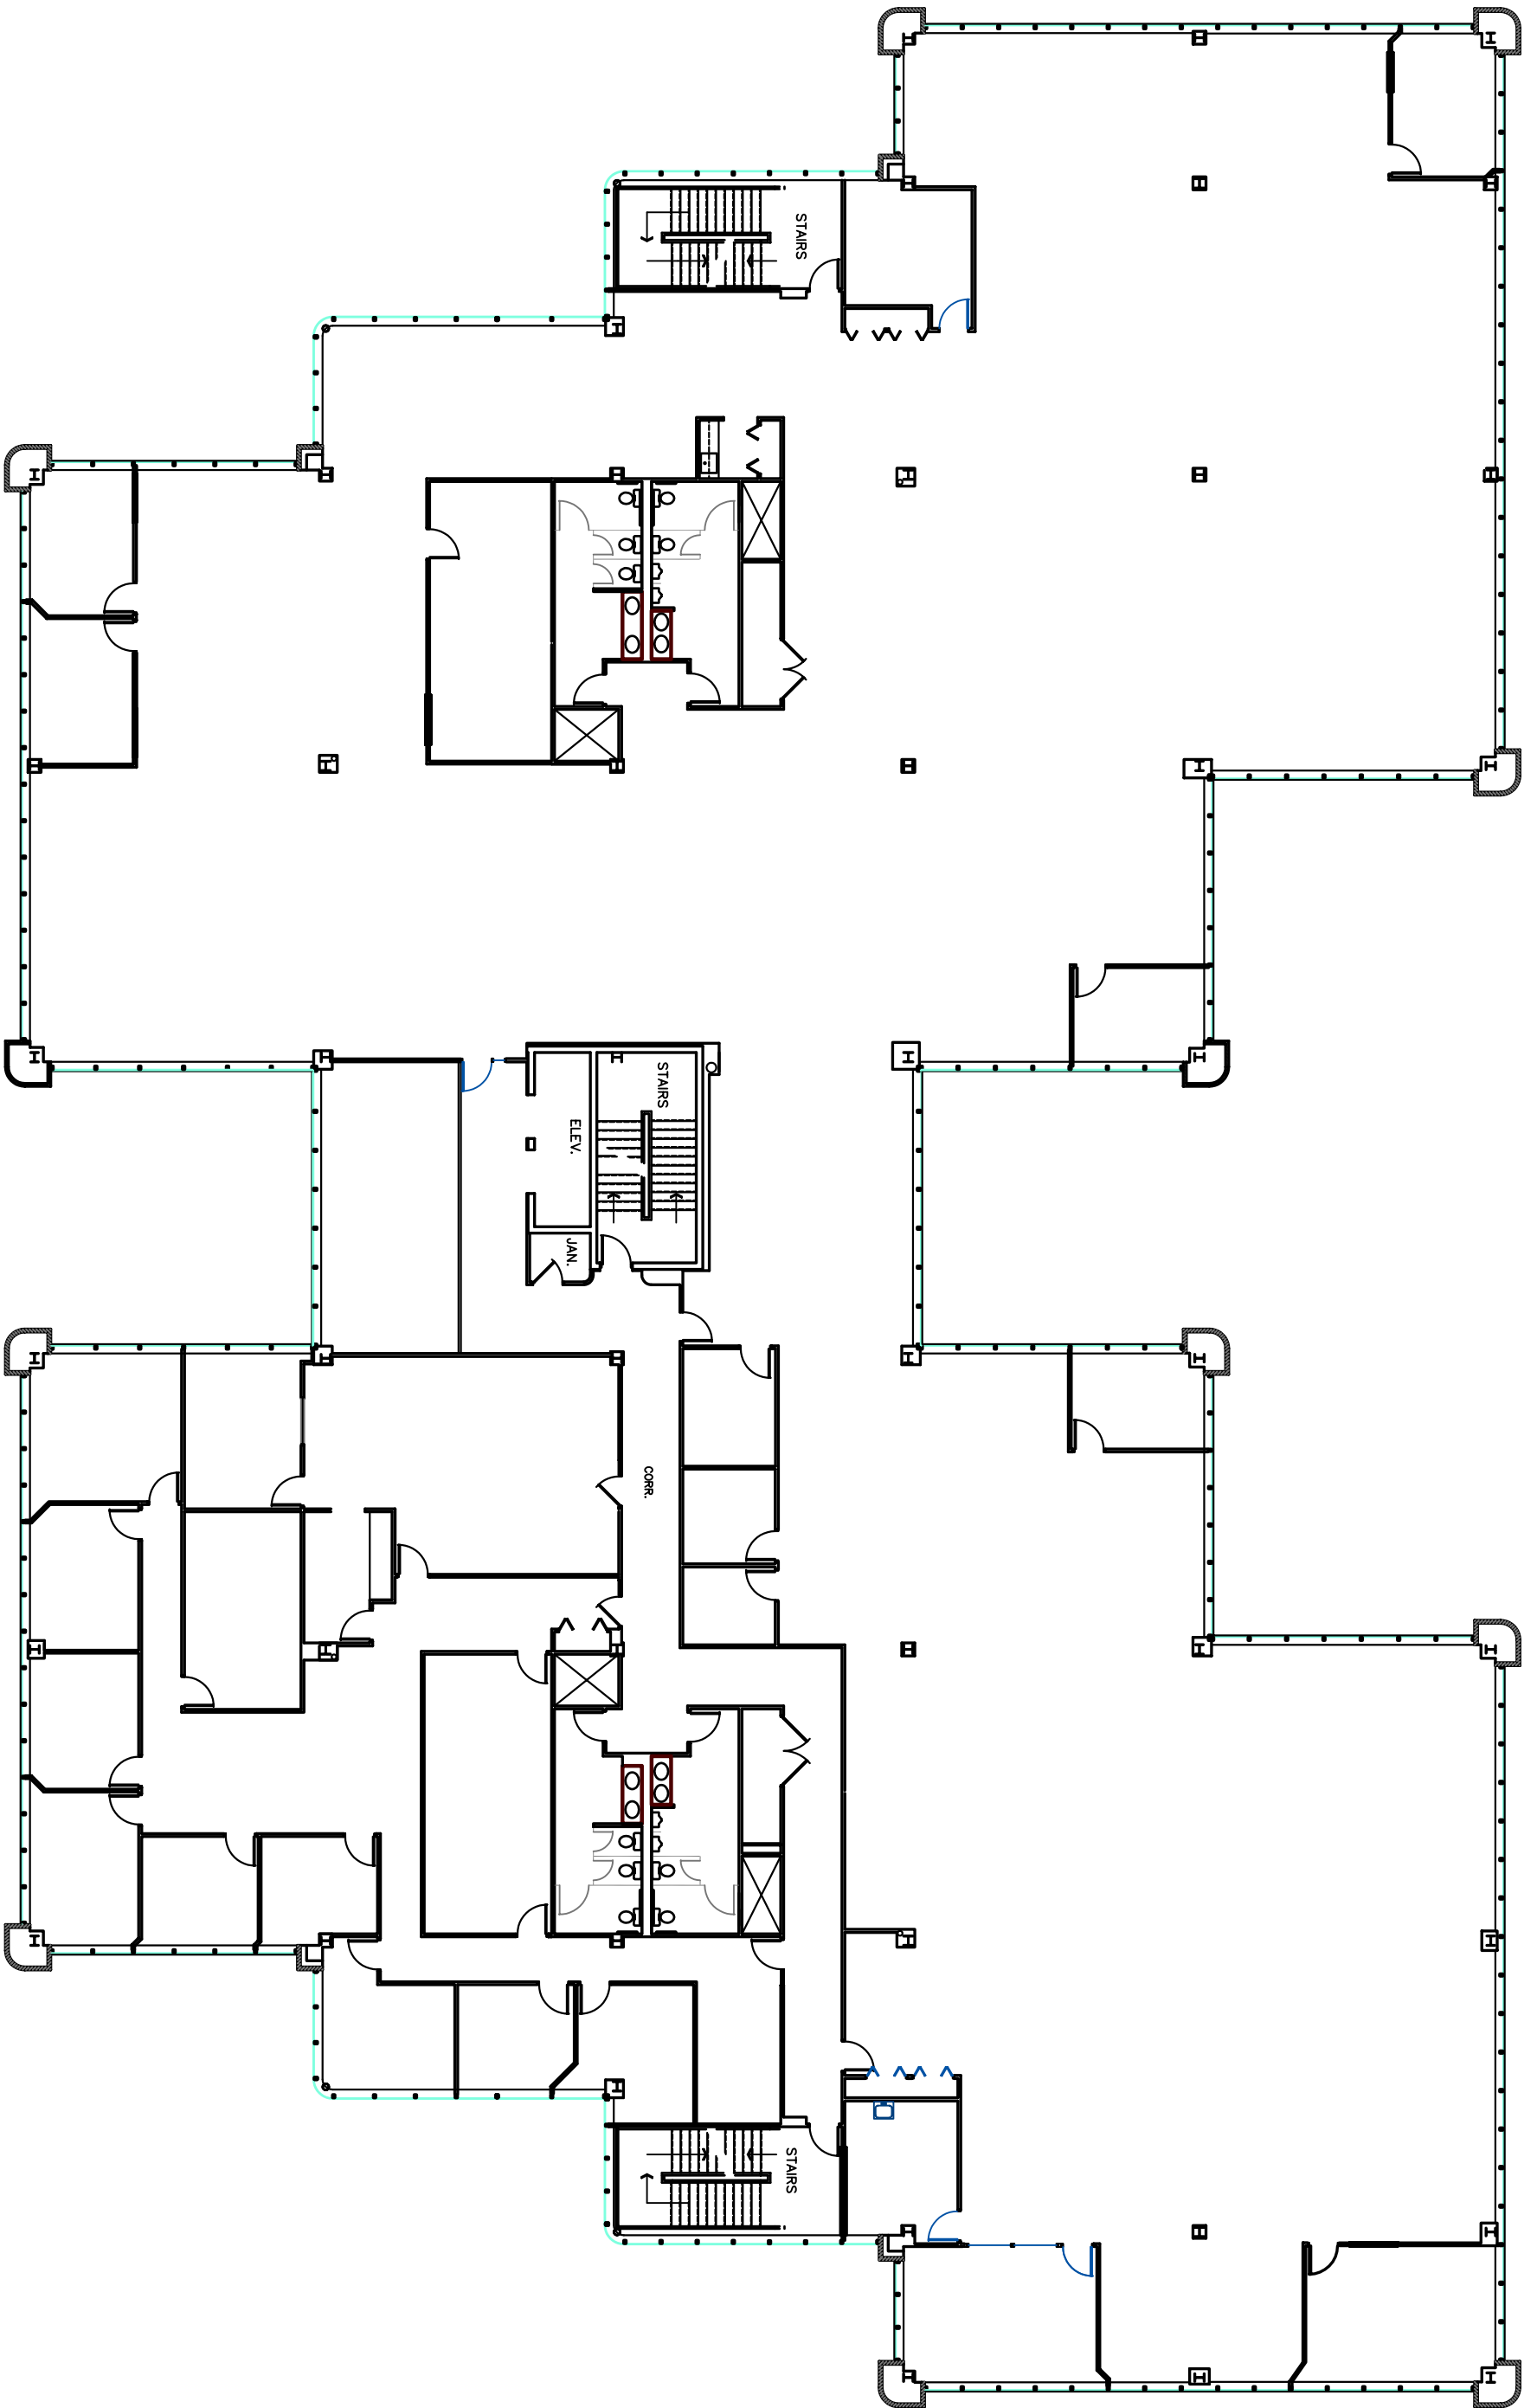

SECOND FLOOR PLAN

A3


contract no.  
C-278  
date  
1-24-94  
drawn by

**C/M INC.**  
BUILDER / DEVELOPER  
1525 CORPORATE WOODS PKY  
P.O. BOX 3515  
AKRON, OHIO 44309  
VOICE: 330-898-2953  
FAX: 330-898-5304

**SPRINGSIDE PLACE**  
320 SPRINGSIDE DRIVE  
BATH TOWNSHIP, OHIO

PROJECT OWNER:  
BATH TECHNOLOGY ASSOCIATES  
AN OHIO LIMITED PARTNERSHIP  
P.O. BOX 3515  
AKRON, OHIO 44309

revisions

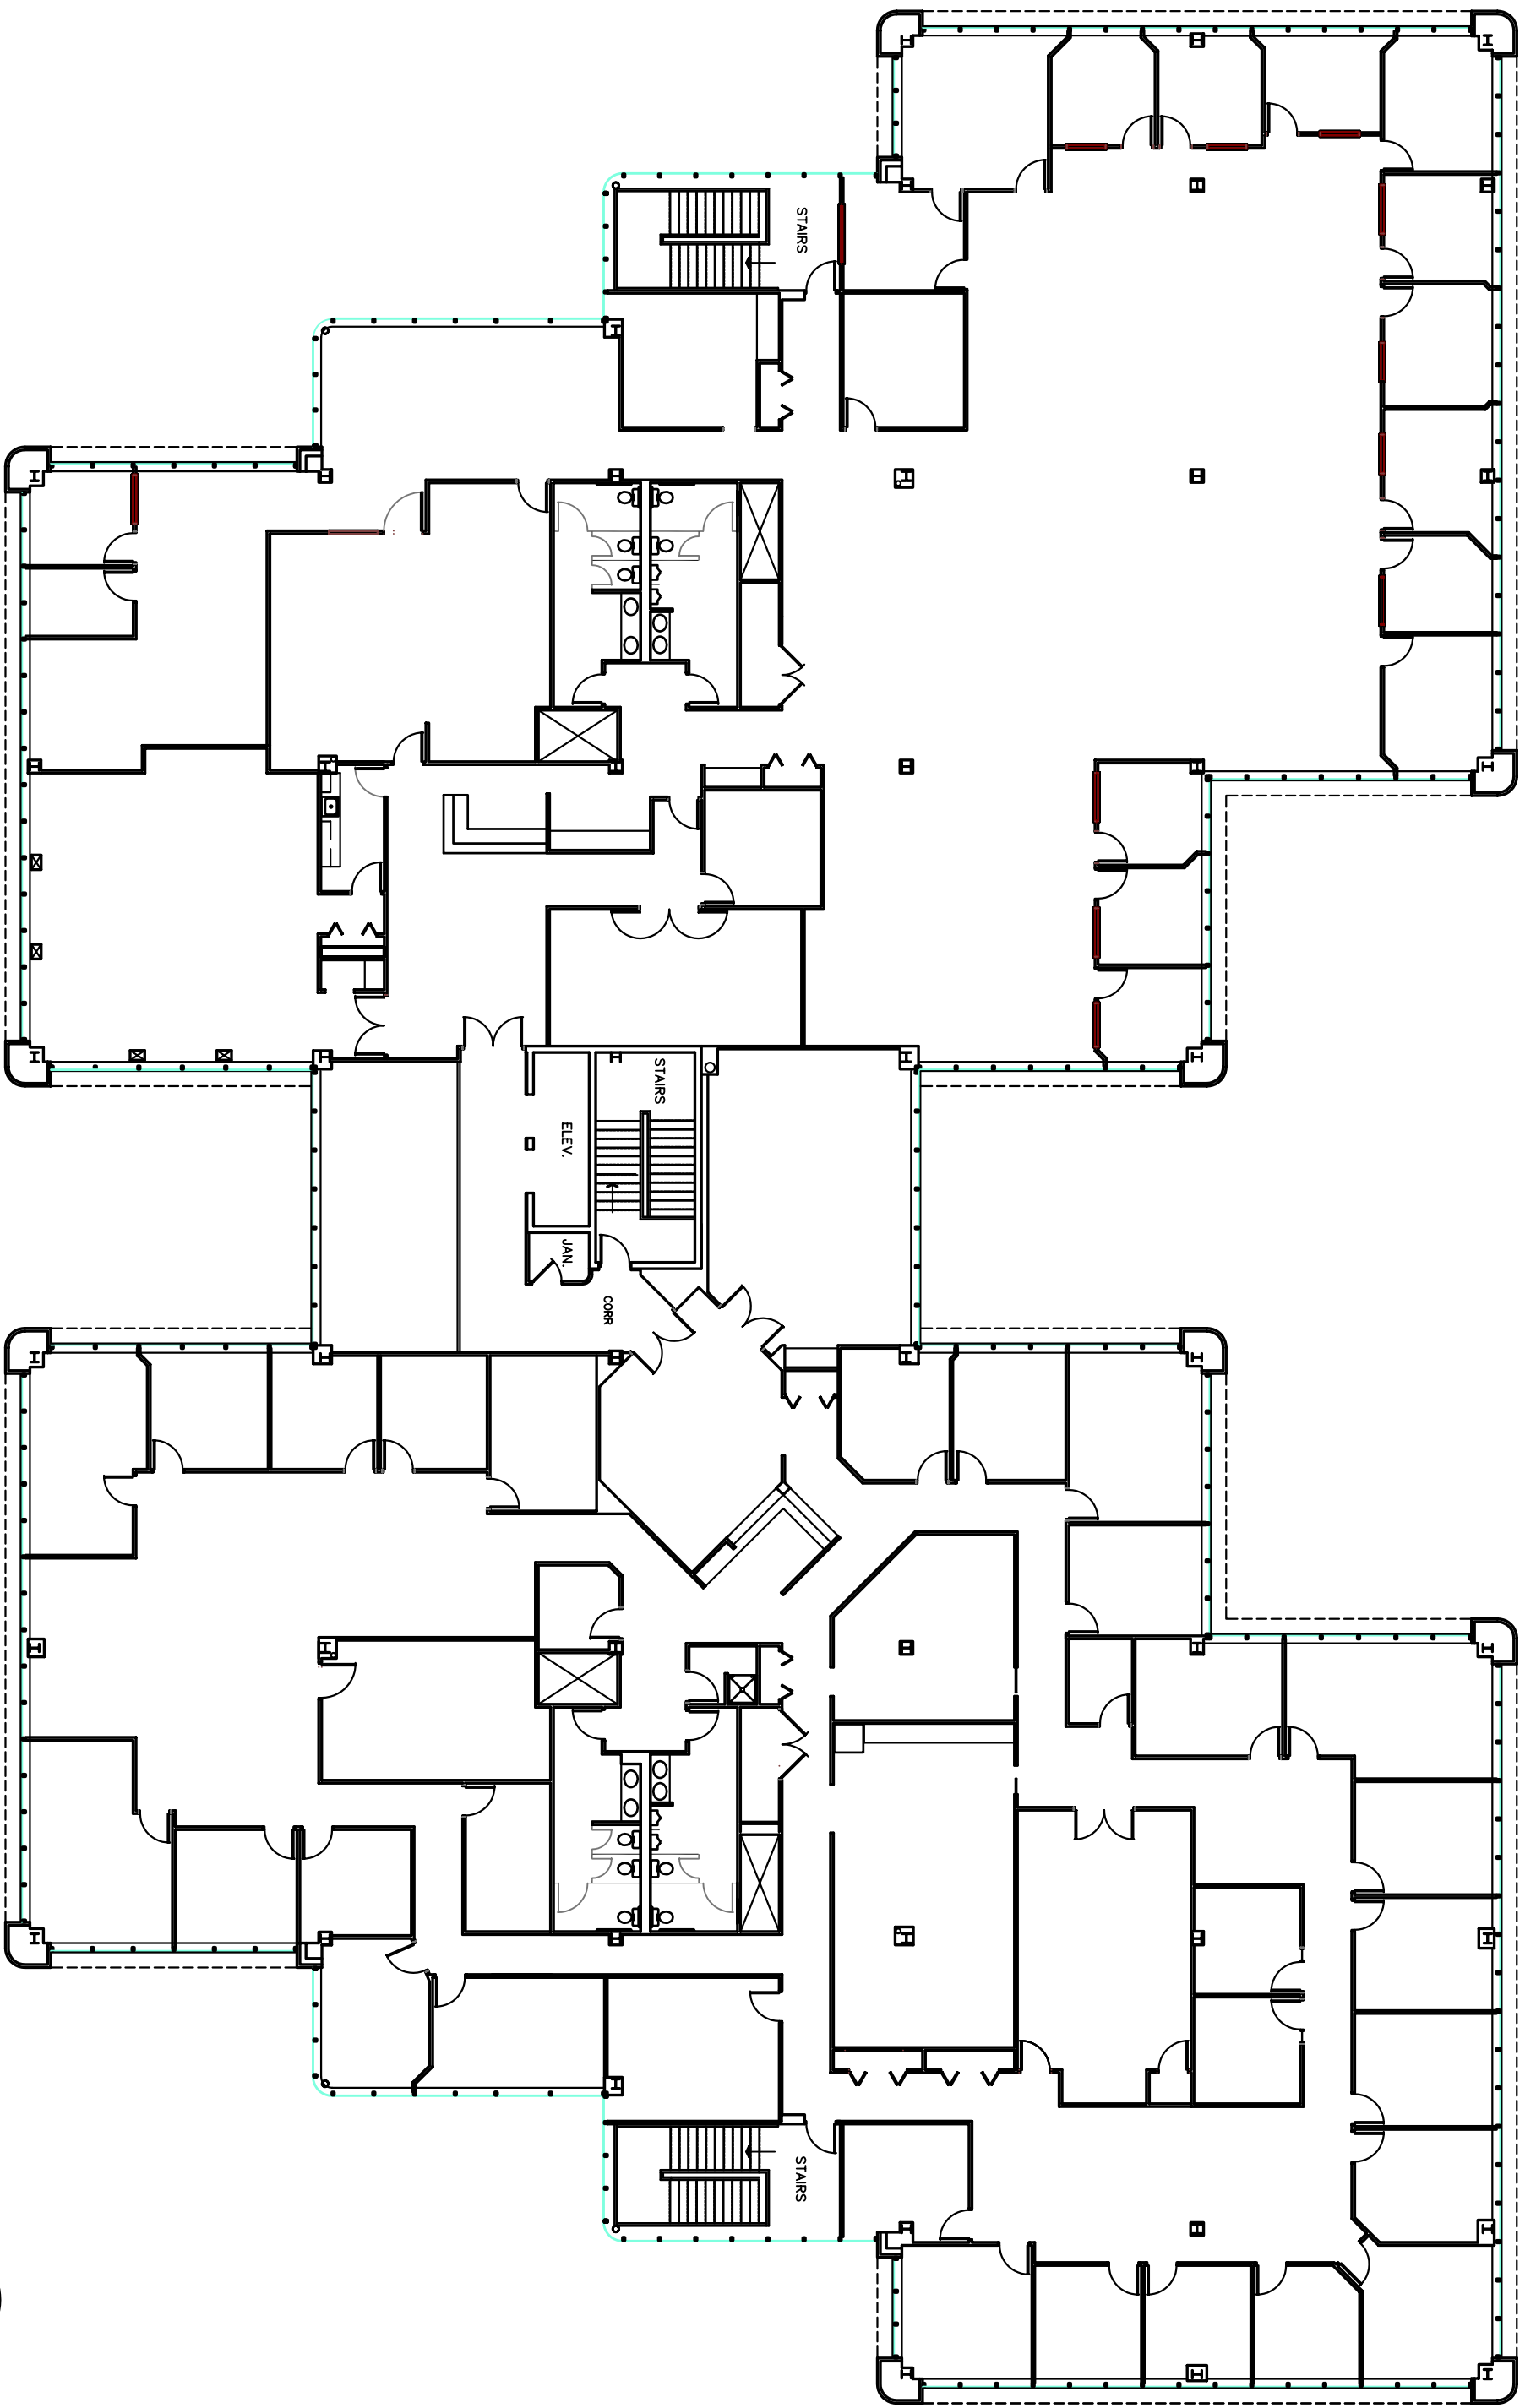

1  
A4  
1/8" = 1'

THIRD FLOOR PLAN



THIRD FLOOR PLAN

A4

contract no. 0-278  
date 1-24-94  
drawn by

**CJM INC.**  
BUILDER / DEVELOPER  
1525 CORPORATE WOODS PKY  
P.O. BOX 3515  
AKRON, OHIO 44309  
VOICE: 330-886-3253  
FAX: 330-886-3504

**SPRINGSIDE PLACE**

320 SPRINGSIDE DRIVE  
BATH TOWNSHIP, OHIO

PROJECT OWNER:  
BATH TECHNOLOGY ASSOCIATES  
AN OHIO LIMITED PARTNERSHIP  
P.O. BOX 3515  
AKRON, OHIO 44309

revisions