


**GOODRICH AEROSPACE**  
DE-ICING & SPECIALTY SYSTEMS  
AKRON/ CANTON TECH CENTER 1  
1555 CORPORATE WOODS PARKWAY  
CITY OF GREEN, OHIO

**CJM INC.**  
BUILDER / DEVELOPER  
1525 CORPORATE WOODS PARKWAY  
P.O. BOX 3515  
AKRON, OHIO 44309  
VOICE: 330-898-3253  
FAX: 330-898-3504

contract no.  
date 2/5/03  
drawn by

A1

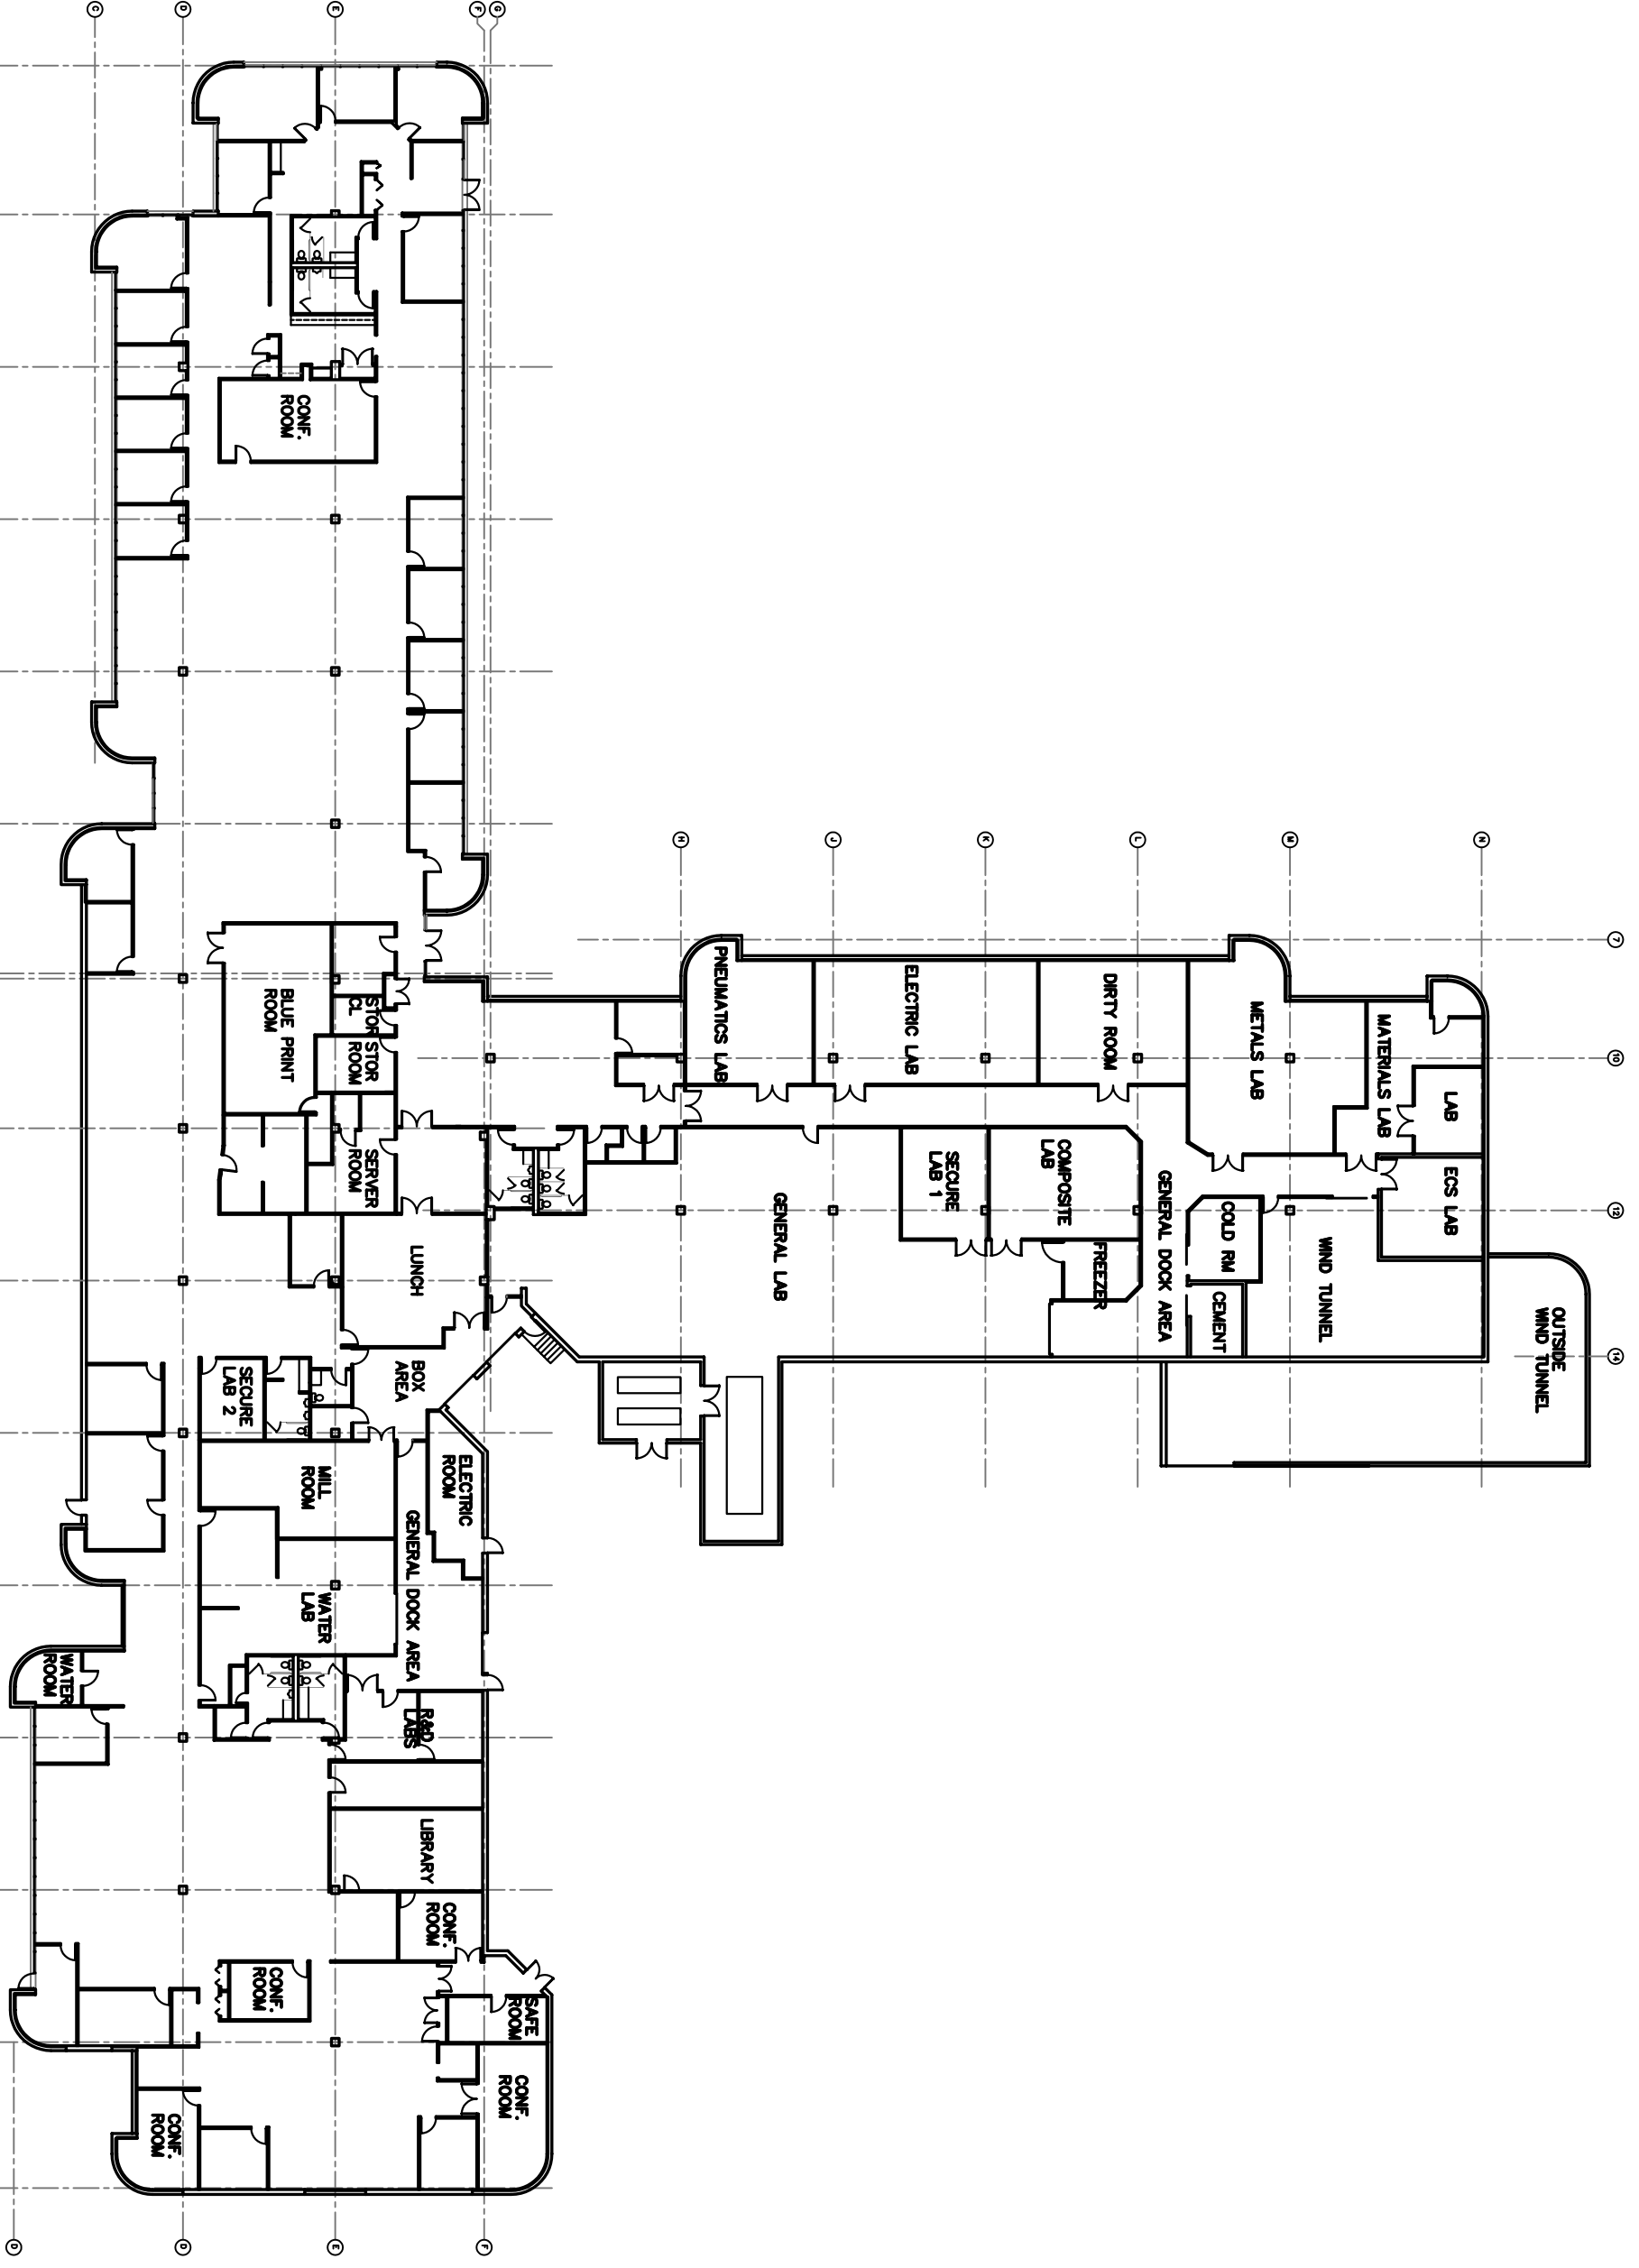

# FLOOR PLAN

1/16" = 1'-0"

