


1
1/8" = 1'-0"

LOWER LEVEL FLOOR PLAN

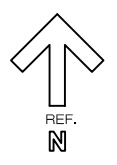


LOWER LEVEL FLOOR PLAN

A0

contract no.
C-557
date
2-14-01
drawn by

CAM INC.
 BUILDER / DEVELOPER
 1525 CORPORATE WOODS PARKWAY
 P.O. BOX 3515
 AKRON, OHIO 44309
 VOICE: 330-896-3233
 FAX: 330-896-3304

SPRINGSIDE CENTER
 350 SPRINGSIDE DR.
 BATH, OHIO

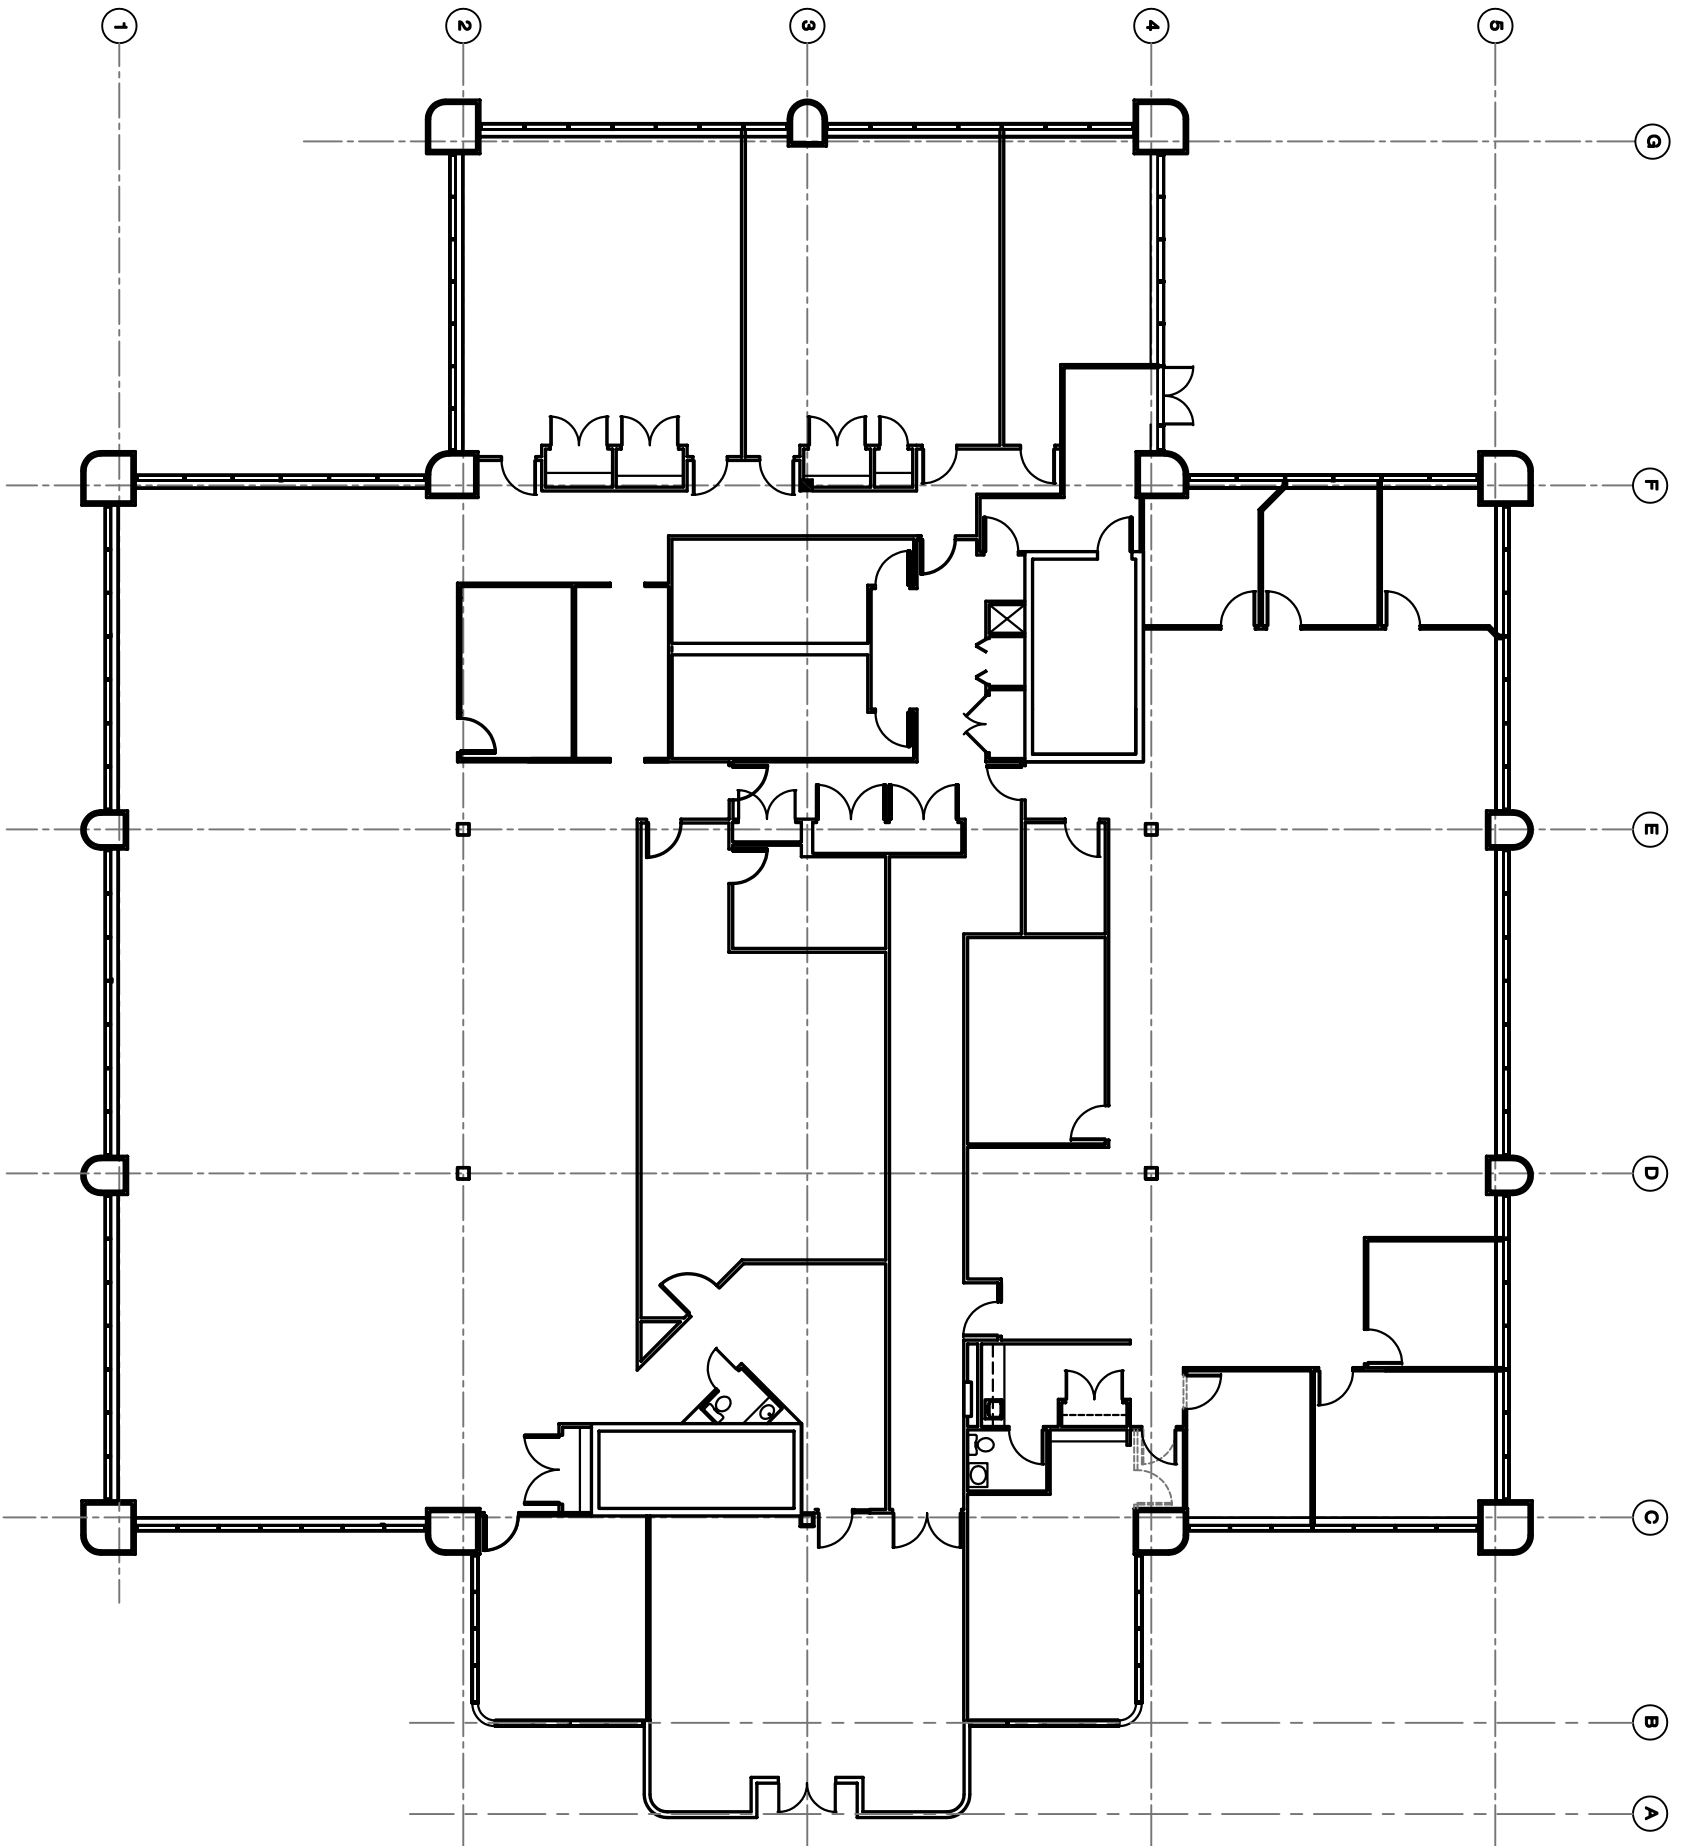

1
1/8" = 1'-0"
FIRST FLOOR PLAN

revisions


SPRINGSIDE CENTER
350 SPRINGSIDE DR.
BATH, OHIO

CJM INC.
BUILDER / DEVELOPER
1525 CORPORATE WOODS PARKWAY
P.O. BOX 3515
AKRON, OHIO 44309
VOICE: 330-896-3253
FAX: 330-896-3304

contract no.
0587
date
2/14/01
drawn by

FIRST FLOOR PLAN

A1

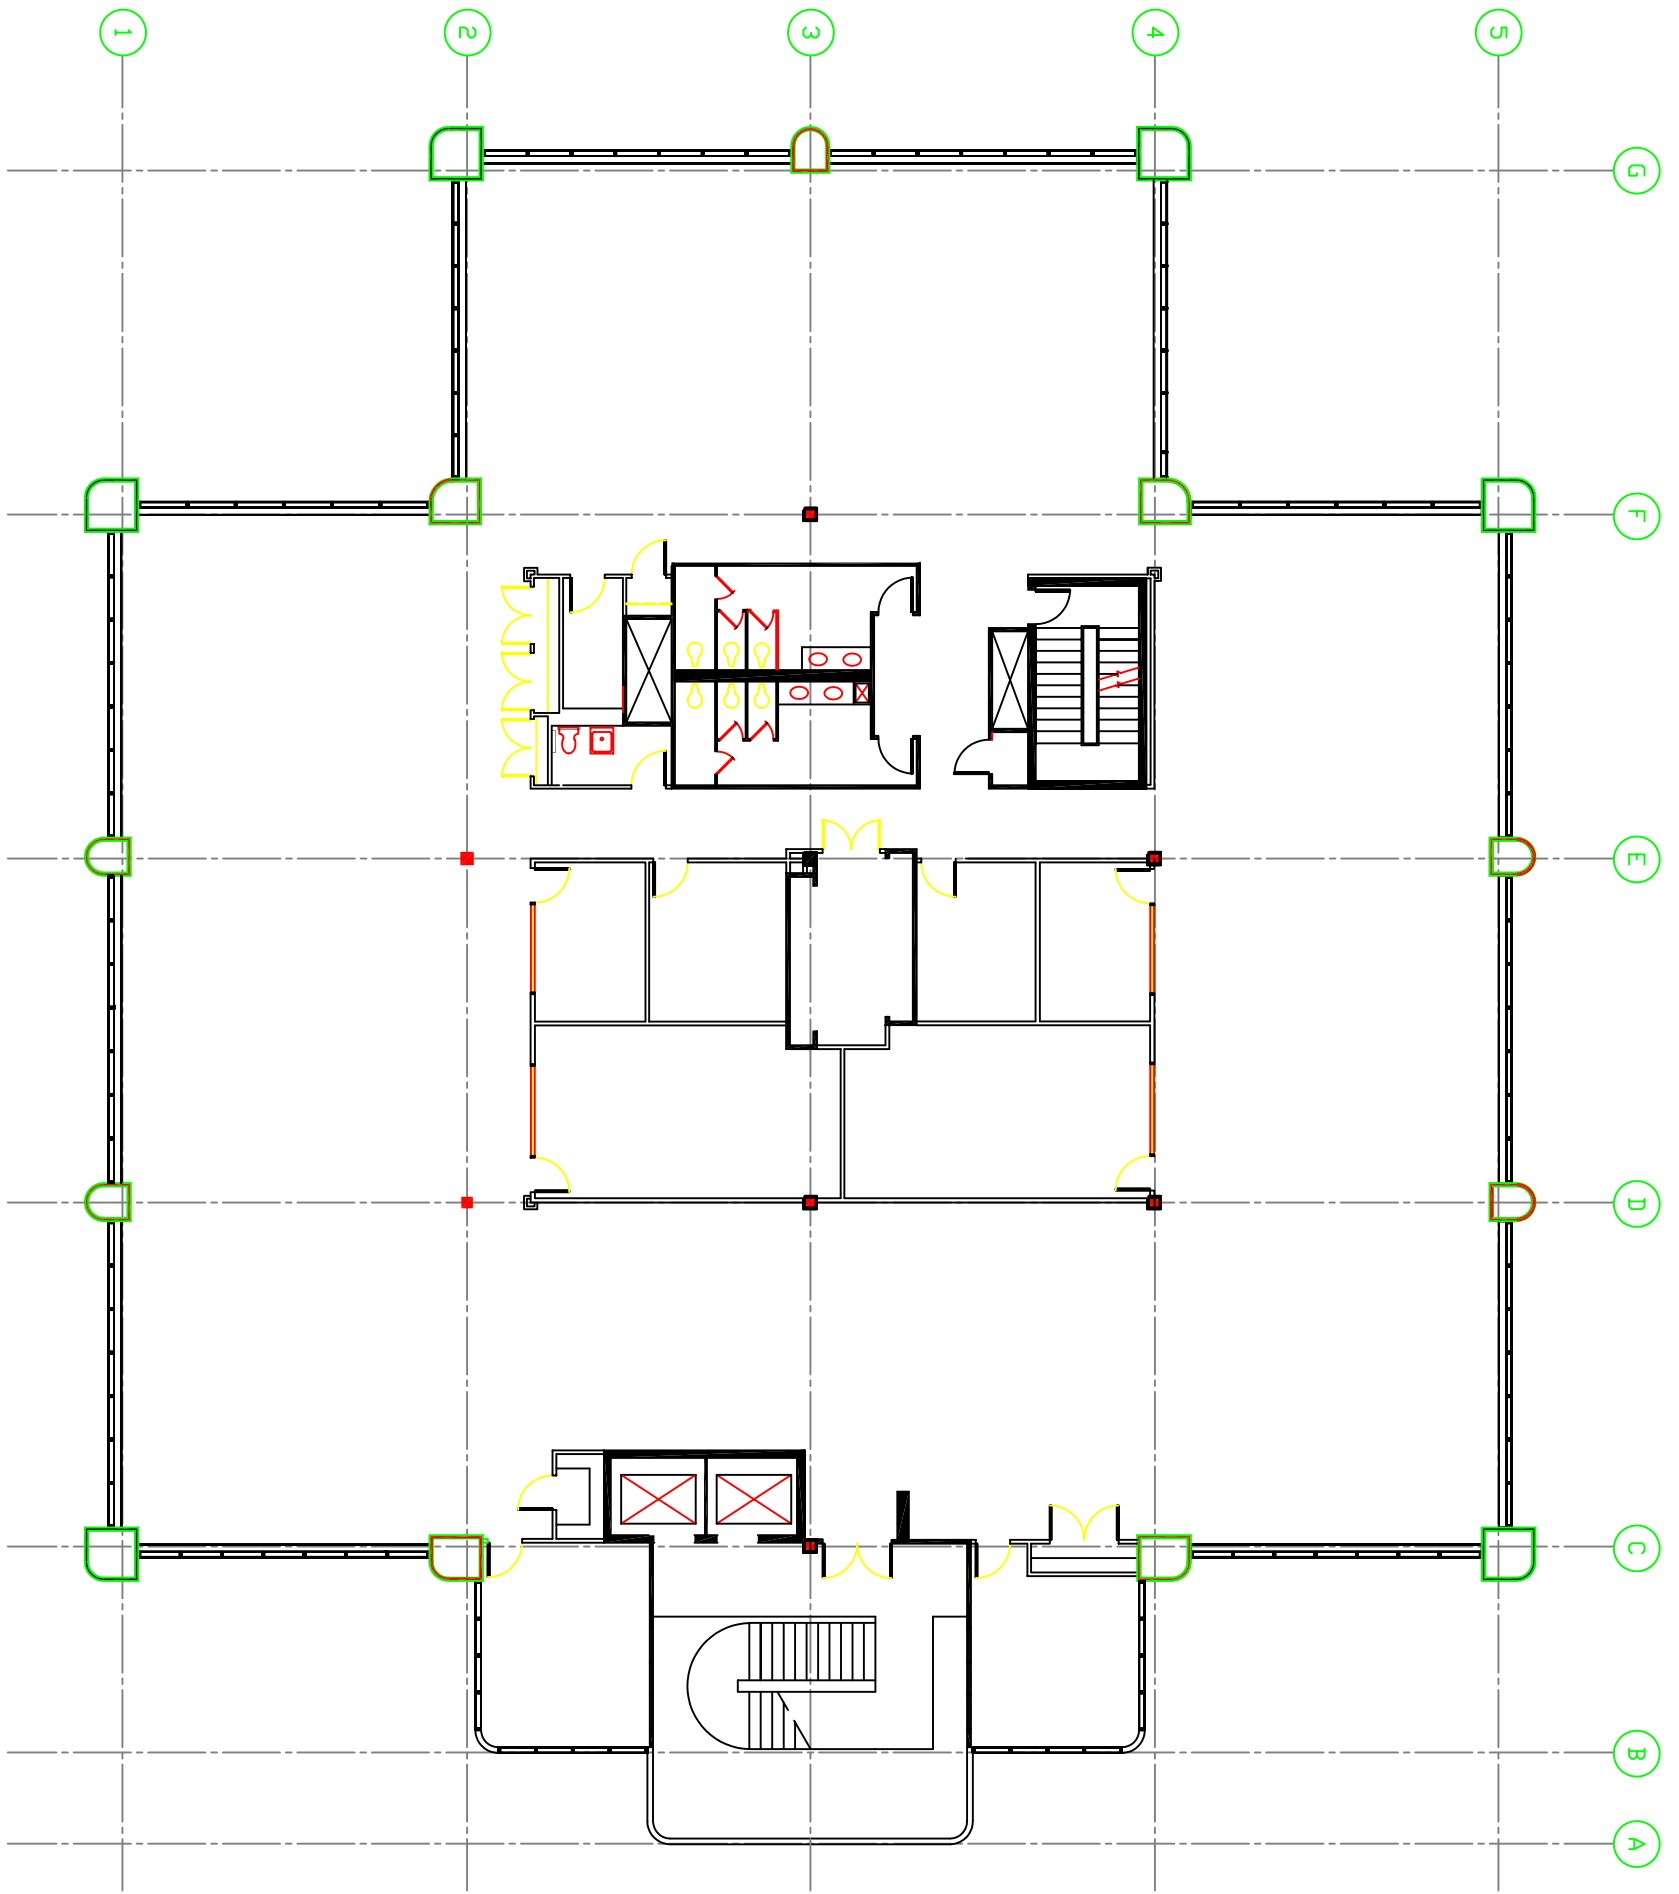

1/8" = 1'-0"
SECOND FLOOR PLAN



SPRINGSIDE CENTER
 350 SPRINGSIDE DRIVE
 BATH TOWNSHIP, OHIO

CJM INC.
 BUILDER / DEVELOPER
 1525 CORPORATE WOODS PARKWAY
 P.O. BOX 3515
 AKRON, OHIO 44309
 VOICE: 330-896-3253
 FAX: 330-896-3304

contract no.
 date
 1/29/03
 drawn by

SECOND FLOOR PLAN

A2

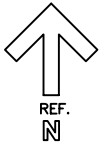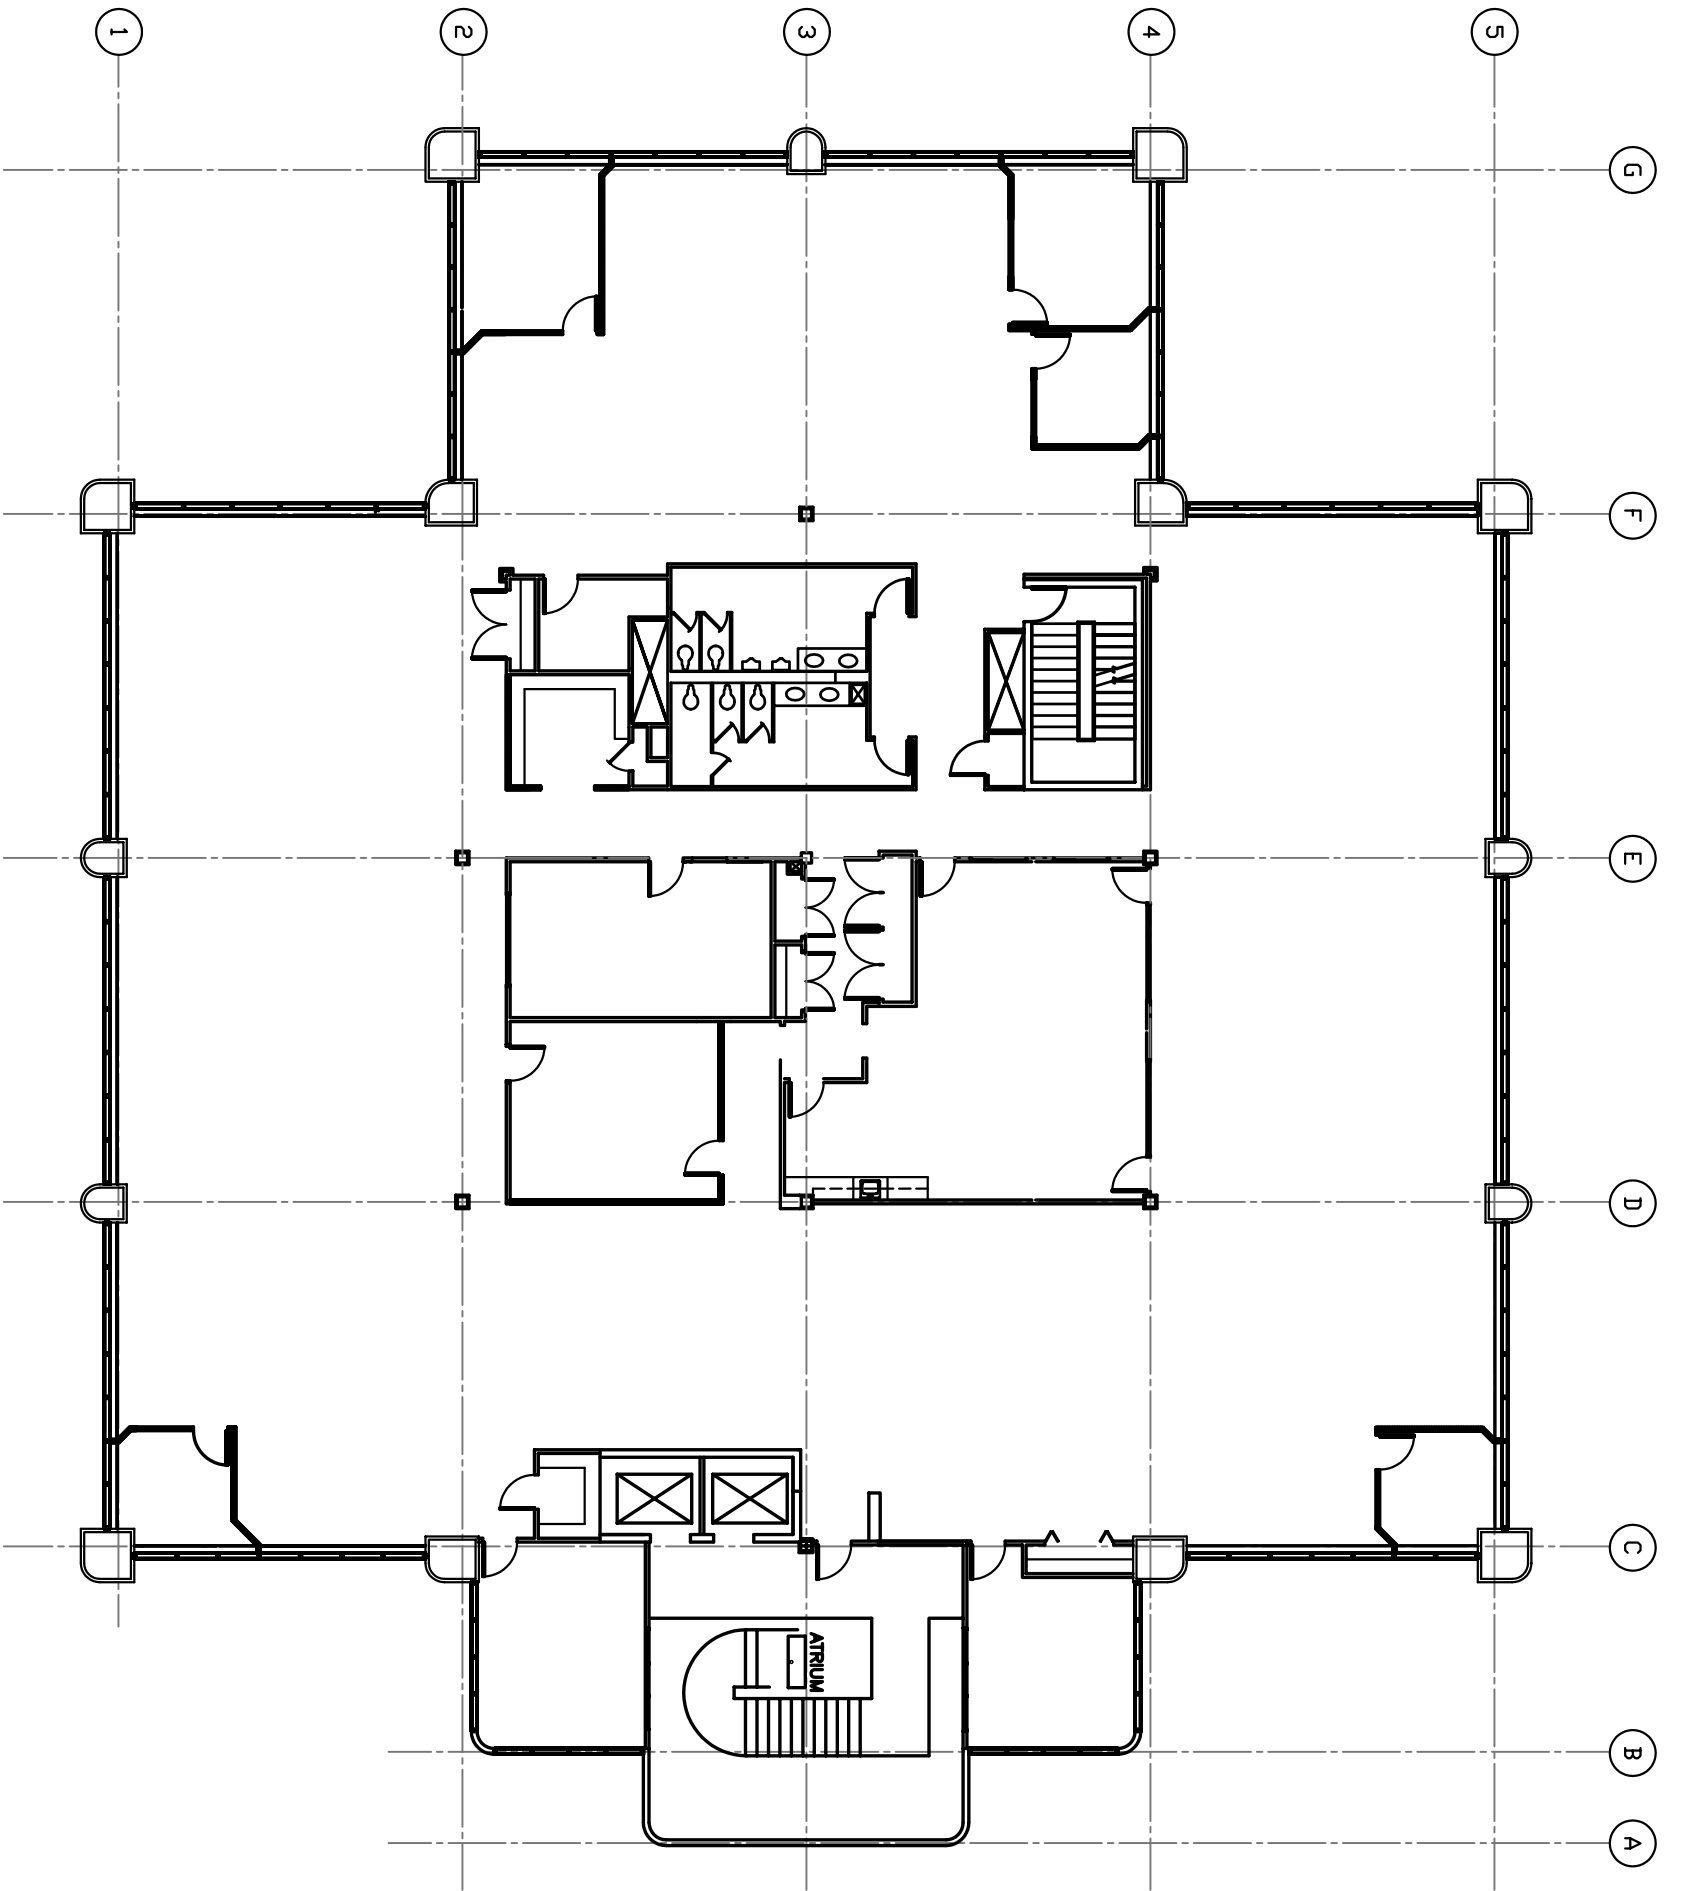

revisions

SPRINGSIDE CENTER
 350 SPRINGSIDE DRIVE
 BATH TOWNSHIP, OHIO

CJM INC.
 BUILDER / DEVELOPER
 1525 CORPORATE WOODS PARKWAY
 P.O. BOX 3515
 AKRON, OHIO 44309
 VOICE: 330-896-3253
 FAX: 330-896-3504

contract no.
 date
 1/29/03
 drawn by

THIRD FLOOR PLAN

A3