

revisions
 5/18/05
 PER 5/17 MEETING
 6/13/05
 ADDED DIMENSIONS
 7/20/05
 PER SUM. CO.
 8/23/05


STONEGATE BUSINESS CENTER 1
 4180 HIGHLANDER PARKWAY
 RICHFIELD, OHIO

CJM INC.
 BUILDER / DEVELOPER
 1525 CORPORATE WOODS PKY.
 P.O. BOX 3515
 AKRON, OHIO 44309
 330-896-3253
 FAX: 330-896-3304


contract no.
 05-701
 date
 5/13/05

FIRST FLOOR PLAN

A01

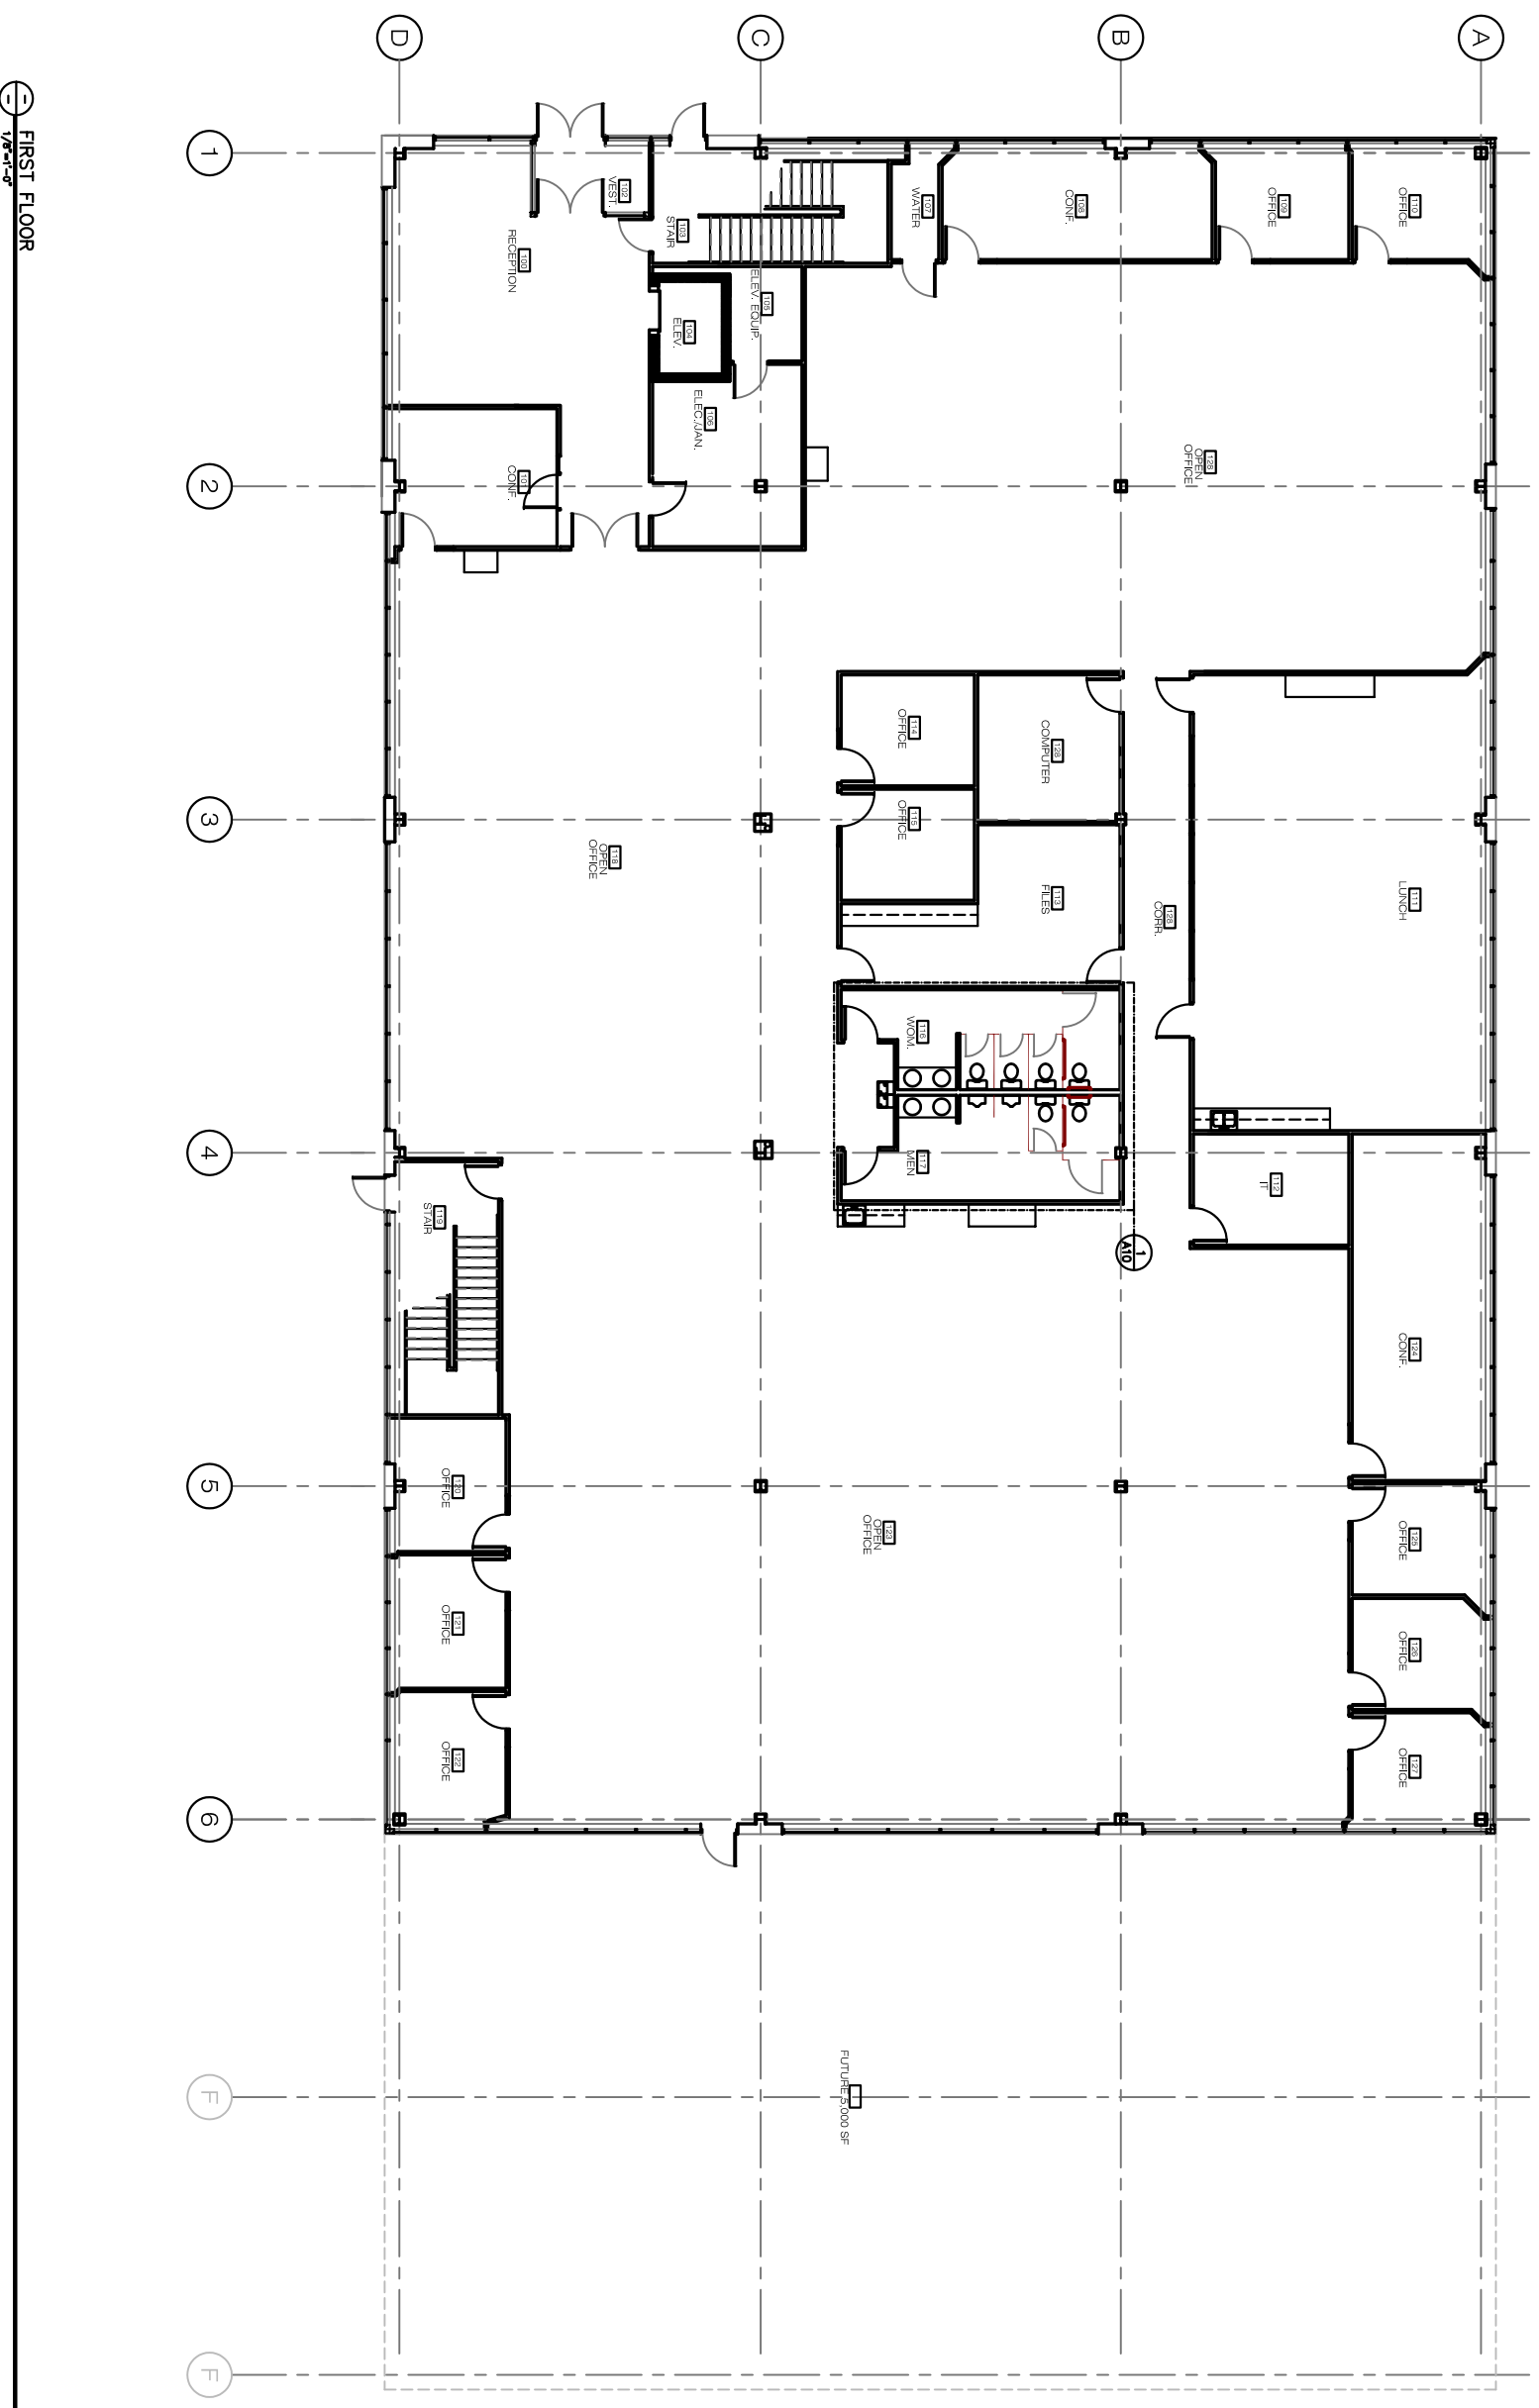

FIRST FLOOR
 1/8"=1'-0"

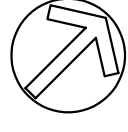

revisions
 5/18/05
 PER 5/17 MEETING
 6/13/05
 ADDED DIMENSIONS
 7/19/05 PER SUM. CO.
 8/23/05
 9/7/05


STONEGATE BUSINESS CENTER 1
 4180 HIGHLANDER PARKWAY
 RICHFIELD, OHIO

CJM INC.
 BUILDER / DEVELOPER
 1525 CORPORATE WOODS PKY.
 P.O. BOX 3515
 AKRON, OHIO 44309
 330-896-3253
 330-896-3304

contract no.
 05-701
 date
 5/13/05

SECOND FLOOR PLAN

A02

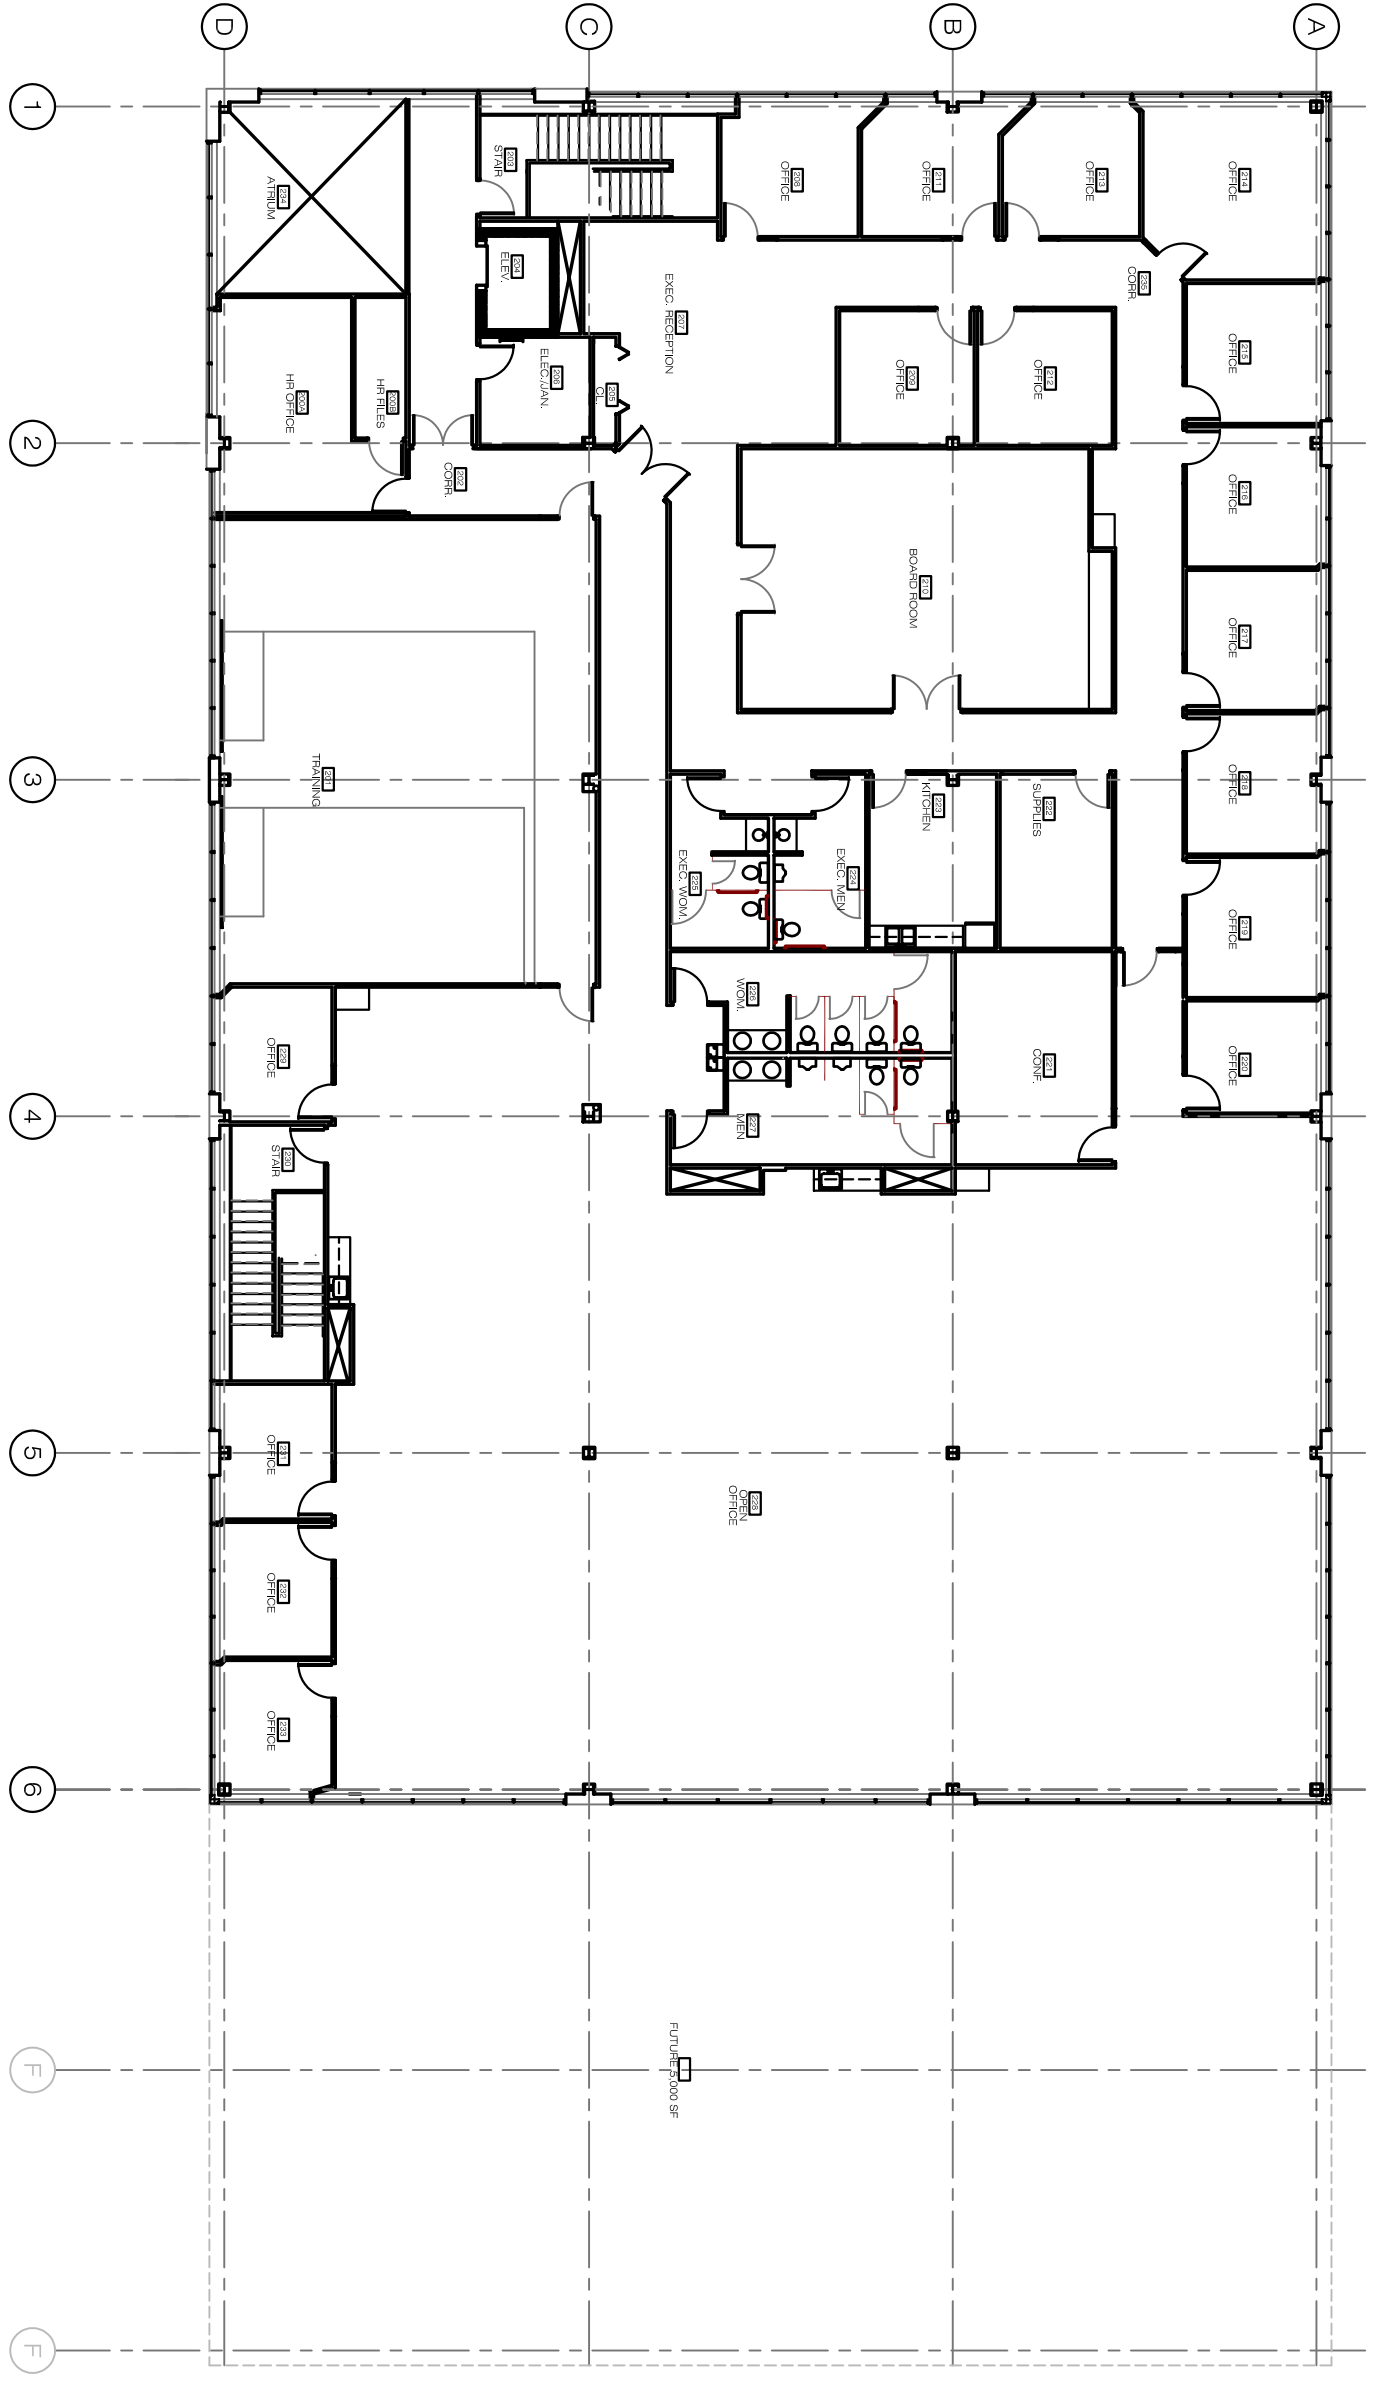

SECOND FLOOR
 1/8" = 1'-0"